


MAY BE DECREASED AS FIELD CONDITIONS ALLOW

2 TYPICAL ROADWAY AND SIDEWALK SECTION W/O LAWN PANEL (LOOKING UP-STATION)  
NOT TO SCALE

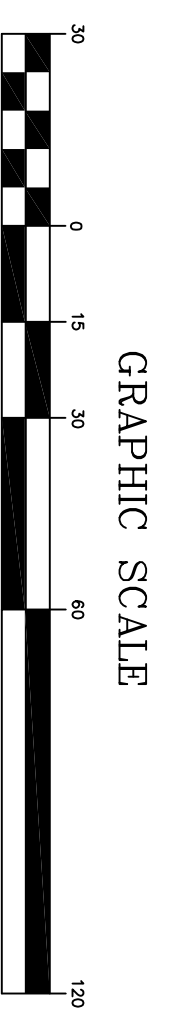

FOR REVIEW ONLY

NO.	REVISIONS / DESCRIPTION	DATE

<b>MAIN STREET SIDEWALK IMPROVEMENT PROJECT</b>	
MAIN STREET BETWEEN OAK STREET AND FARM ROAD	
- PREPARED FOR -	
TOWN OF NEW CANAAN, DEPARTMENT OF PUBLIC WORKS	
77 MAIN STREET, NEW CANAAN, CONNECTICUT	
PRELIMINARY SITE PLAN - 2	
DESIGNED BY	CAD
DRAWN BY	CAD
CADD FILE	..08-13MAIN ST SIDEWALKS\SITE PLAN.DWG
SCALE	1" = 30'-0"
DATE	03 JUNE 2008
JOB NO.	CDA-408-13
SHEET	2 OF 3 SHEETS
<b>C-2</b>	



**Civil Design Associates LLC**  
 77 Main Street, New Canaan, CT 06840  
 Phone: (203) 339-9700 Fax: (203) 339-9701