


FOR REVIEW ONLY

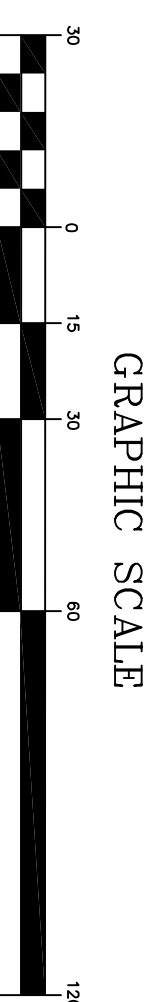

NO.	REVISIONS / DESCRIPTION	DATE

DESIGNED BY	CAD	SCALE	1" = 30'-0"	DATE	14 JULY 2008
DRAWN BY	CAD	SHEET TITLE	C-08-13 MAIN ST SIDEWALK/SITE PLANNING		
DWG. NO.	CDA-H08-13	SHEET	2 OF 3	SHEETS	
<p align="center"><b>PRELIMINARY SITE PLAN - 2</b></p> <p align="center"><b>MAIN STREET SIDEWALK IMPROVEMENT PROJECT</b></p> <p align="center">MAIN STREET BETWEEN OAK STREET AND FARM ROAD - PREPARED FOR - TOWN OF NEW CANAAN, DEPARTMENT OF PUBLIC WORKS 77 MAIN STREET, NEW CANAAN, CONNECTICUT</p>					
<p align="center"><b>Civil Design Associates, LLC</b></p> <p align="center">1420 Barnhart Avenue, Suite 202 New Canaan, CT 06840 Phone: (203) 353-8700 Fax: (203) 353-8701</p>					